

OPTION 1 - COMMUNITY CENTRE
 BUILDING AREA (GROUND): 3,688 m²
 (SECOND): 1,160 m²

DICKINSON + HICKS
 ARCHITECTS INC.
 45 MILL STREET ORANGEVILLE ONT. L9W 2M4
 TEL: (519) 941 - 0912 FAX: (519) 941 - 9142


CONSULTANT

PROJECT
**GRAND VALLEY
 COMMUNITY CENTRE**
 GRAND VALLEY ONTARIO

SHEET TITLE
**MAIN FLOOR PLAN
 CONCEPT 1b**

DATE	REVISION	DATE	REVISION
JUNE 28 2016	CONCEPT 1 REVIEW		

PROJ. NO.	15-171
DATE	JUNE 2016
DRAWN BY	JLM
CHECKED	MAH
SCALE	1:200
DATE PLOTTED	10/18/2016
DRAWING NO.	P1

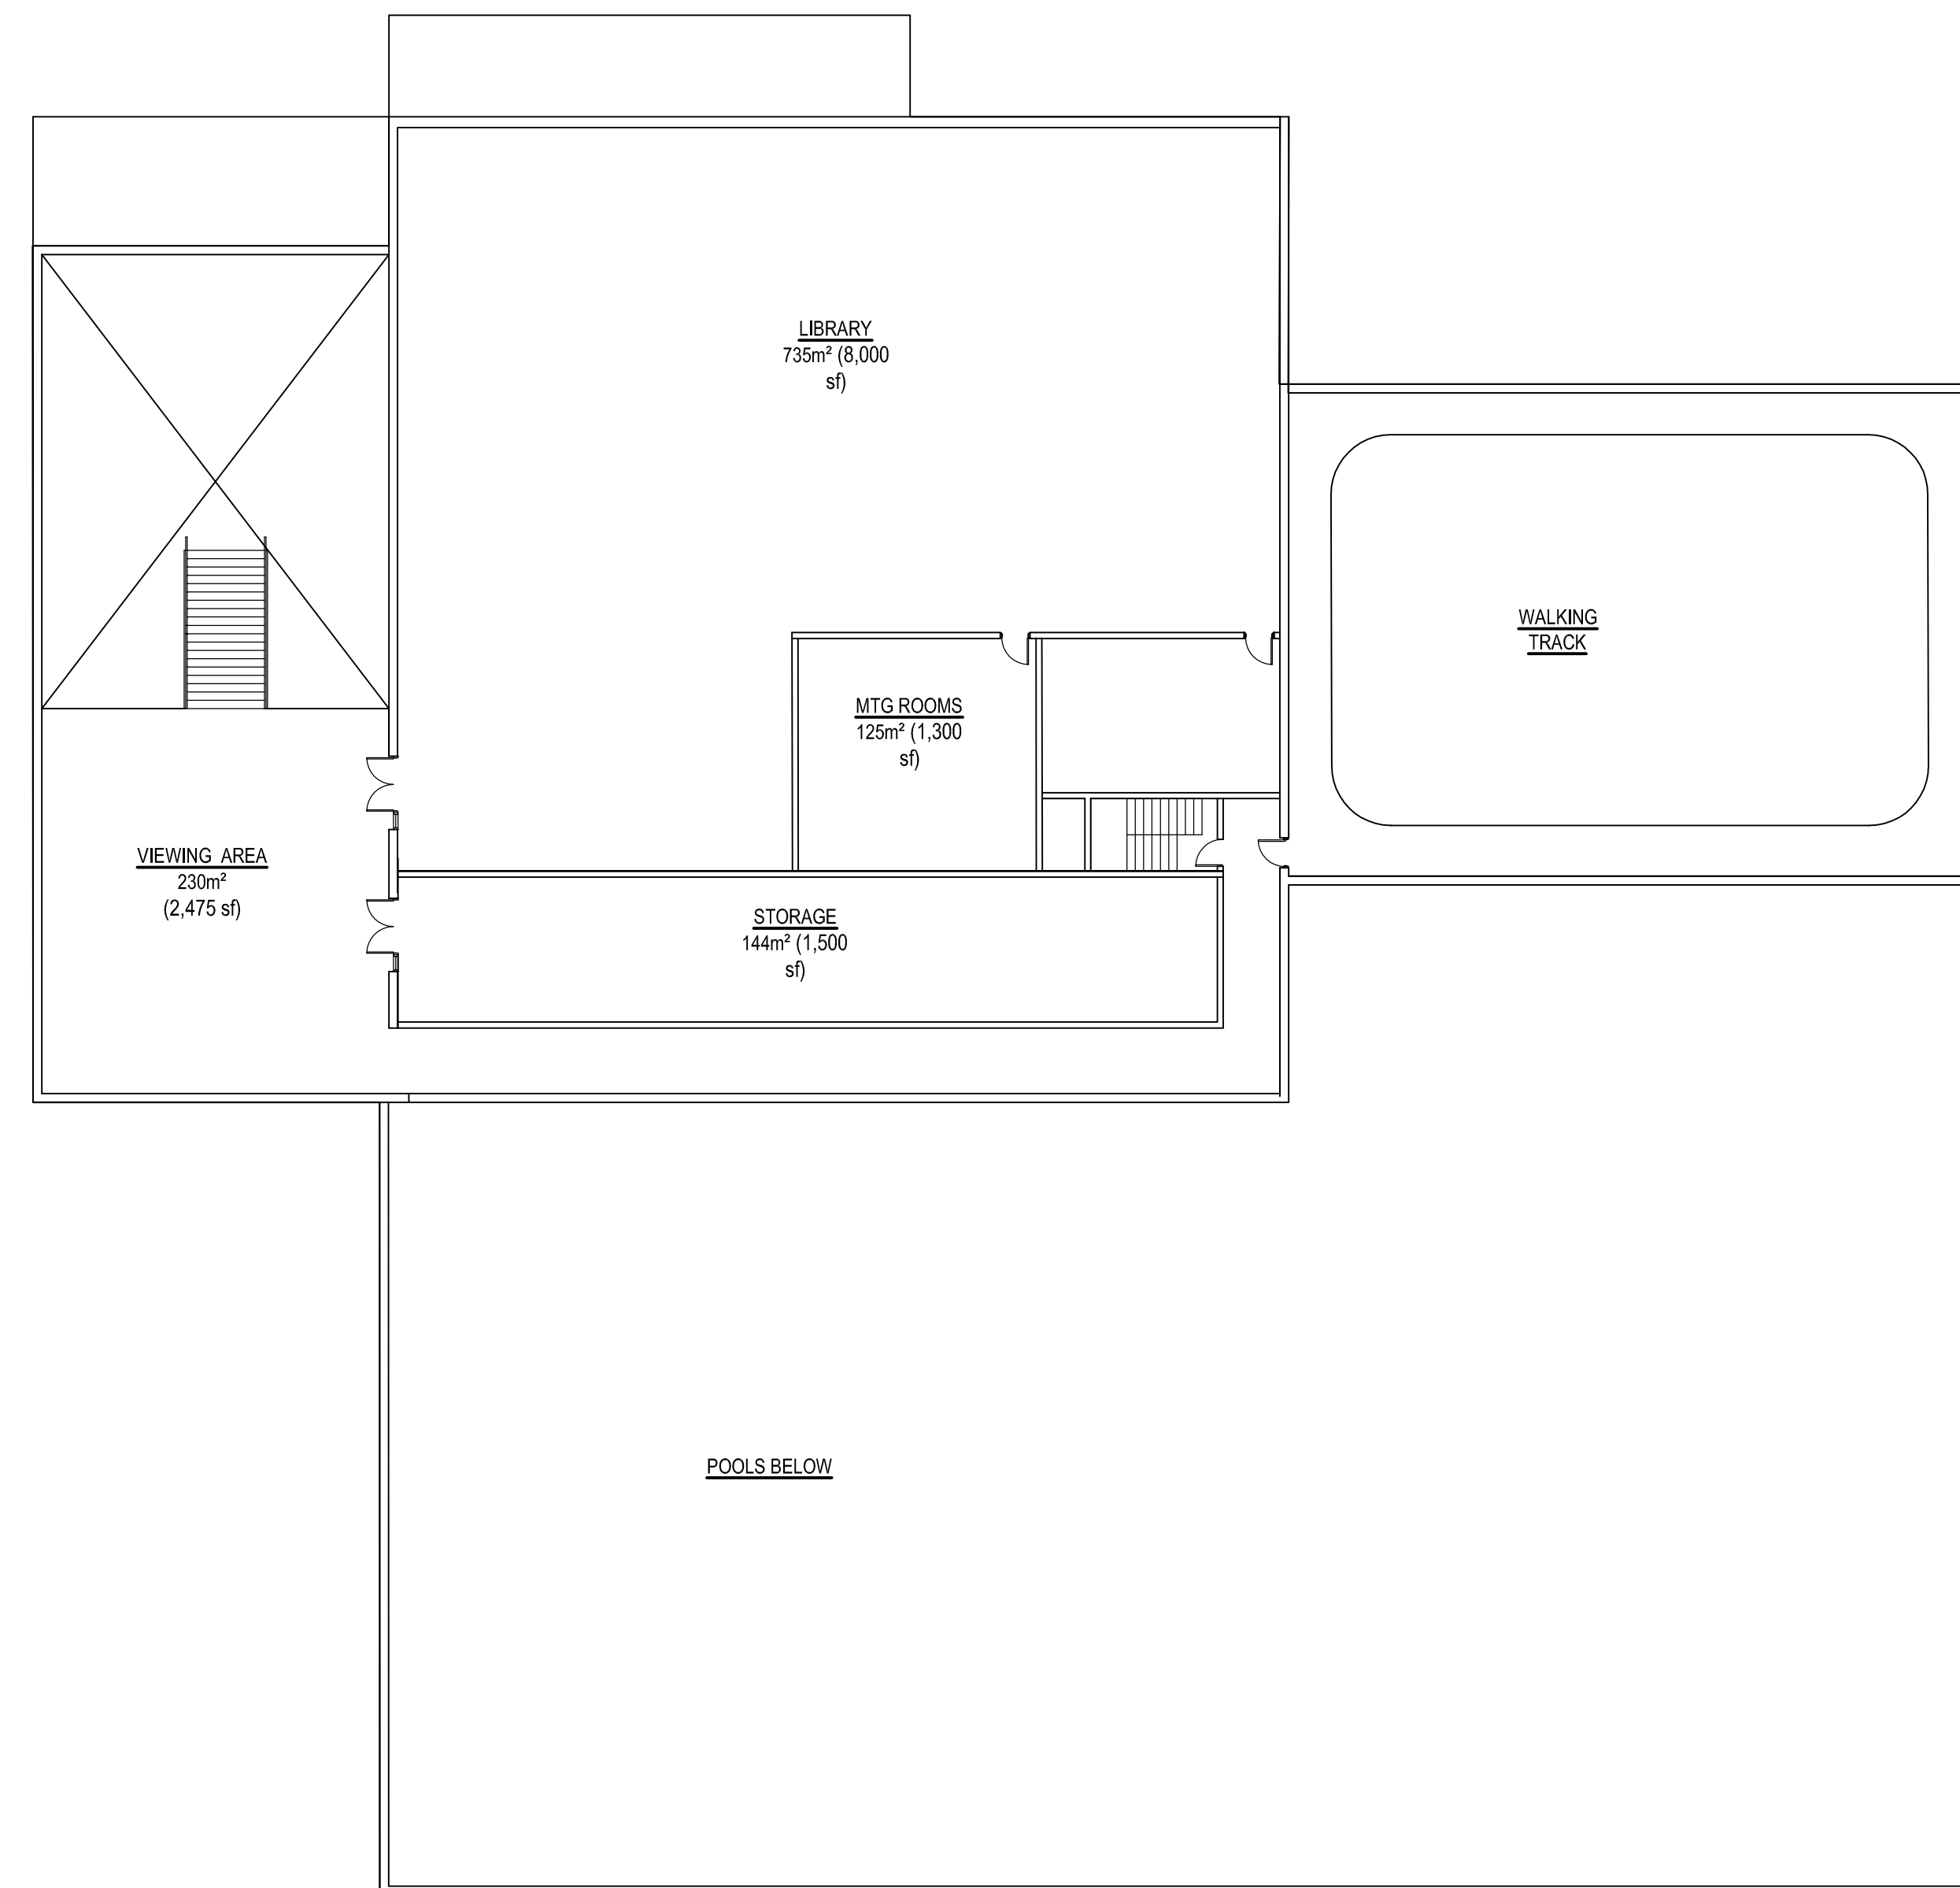

OPTION 1 - COMMUNITY CENTRE



45 MILL STREET ORANGEVILLE ONT. L9W 2M4
TEL: (519) 941 - 0912 FAX: (519) 941 - 9142

CONSULTANT

PROJECT
**GRAND VALLEY
COMMUNITY CENTRE**
GRAND VALLEY ONTARIO


SHEET TITLE
**SECOND FLOOR PLAN
CONCEPT 1b**

DATE	REVISION	DATE	REVISION
JUNE 28 2016	CONCEPT 1 REVIEW		

PROJ. NO. 15-171
DATE JUNE 2016
DRAWN BY JLM
CHECKED MAH
SCALE 1:200
DATE PLOTTED 10/18/2016

DRAWING NO.

P2

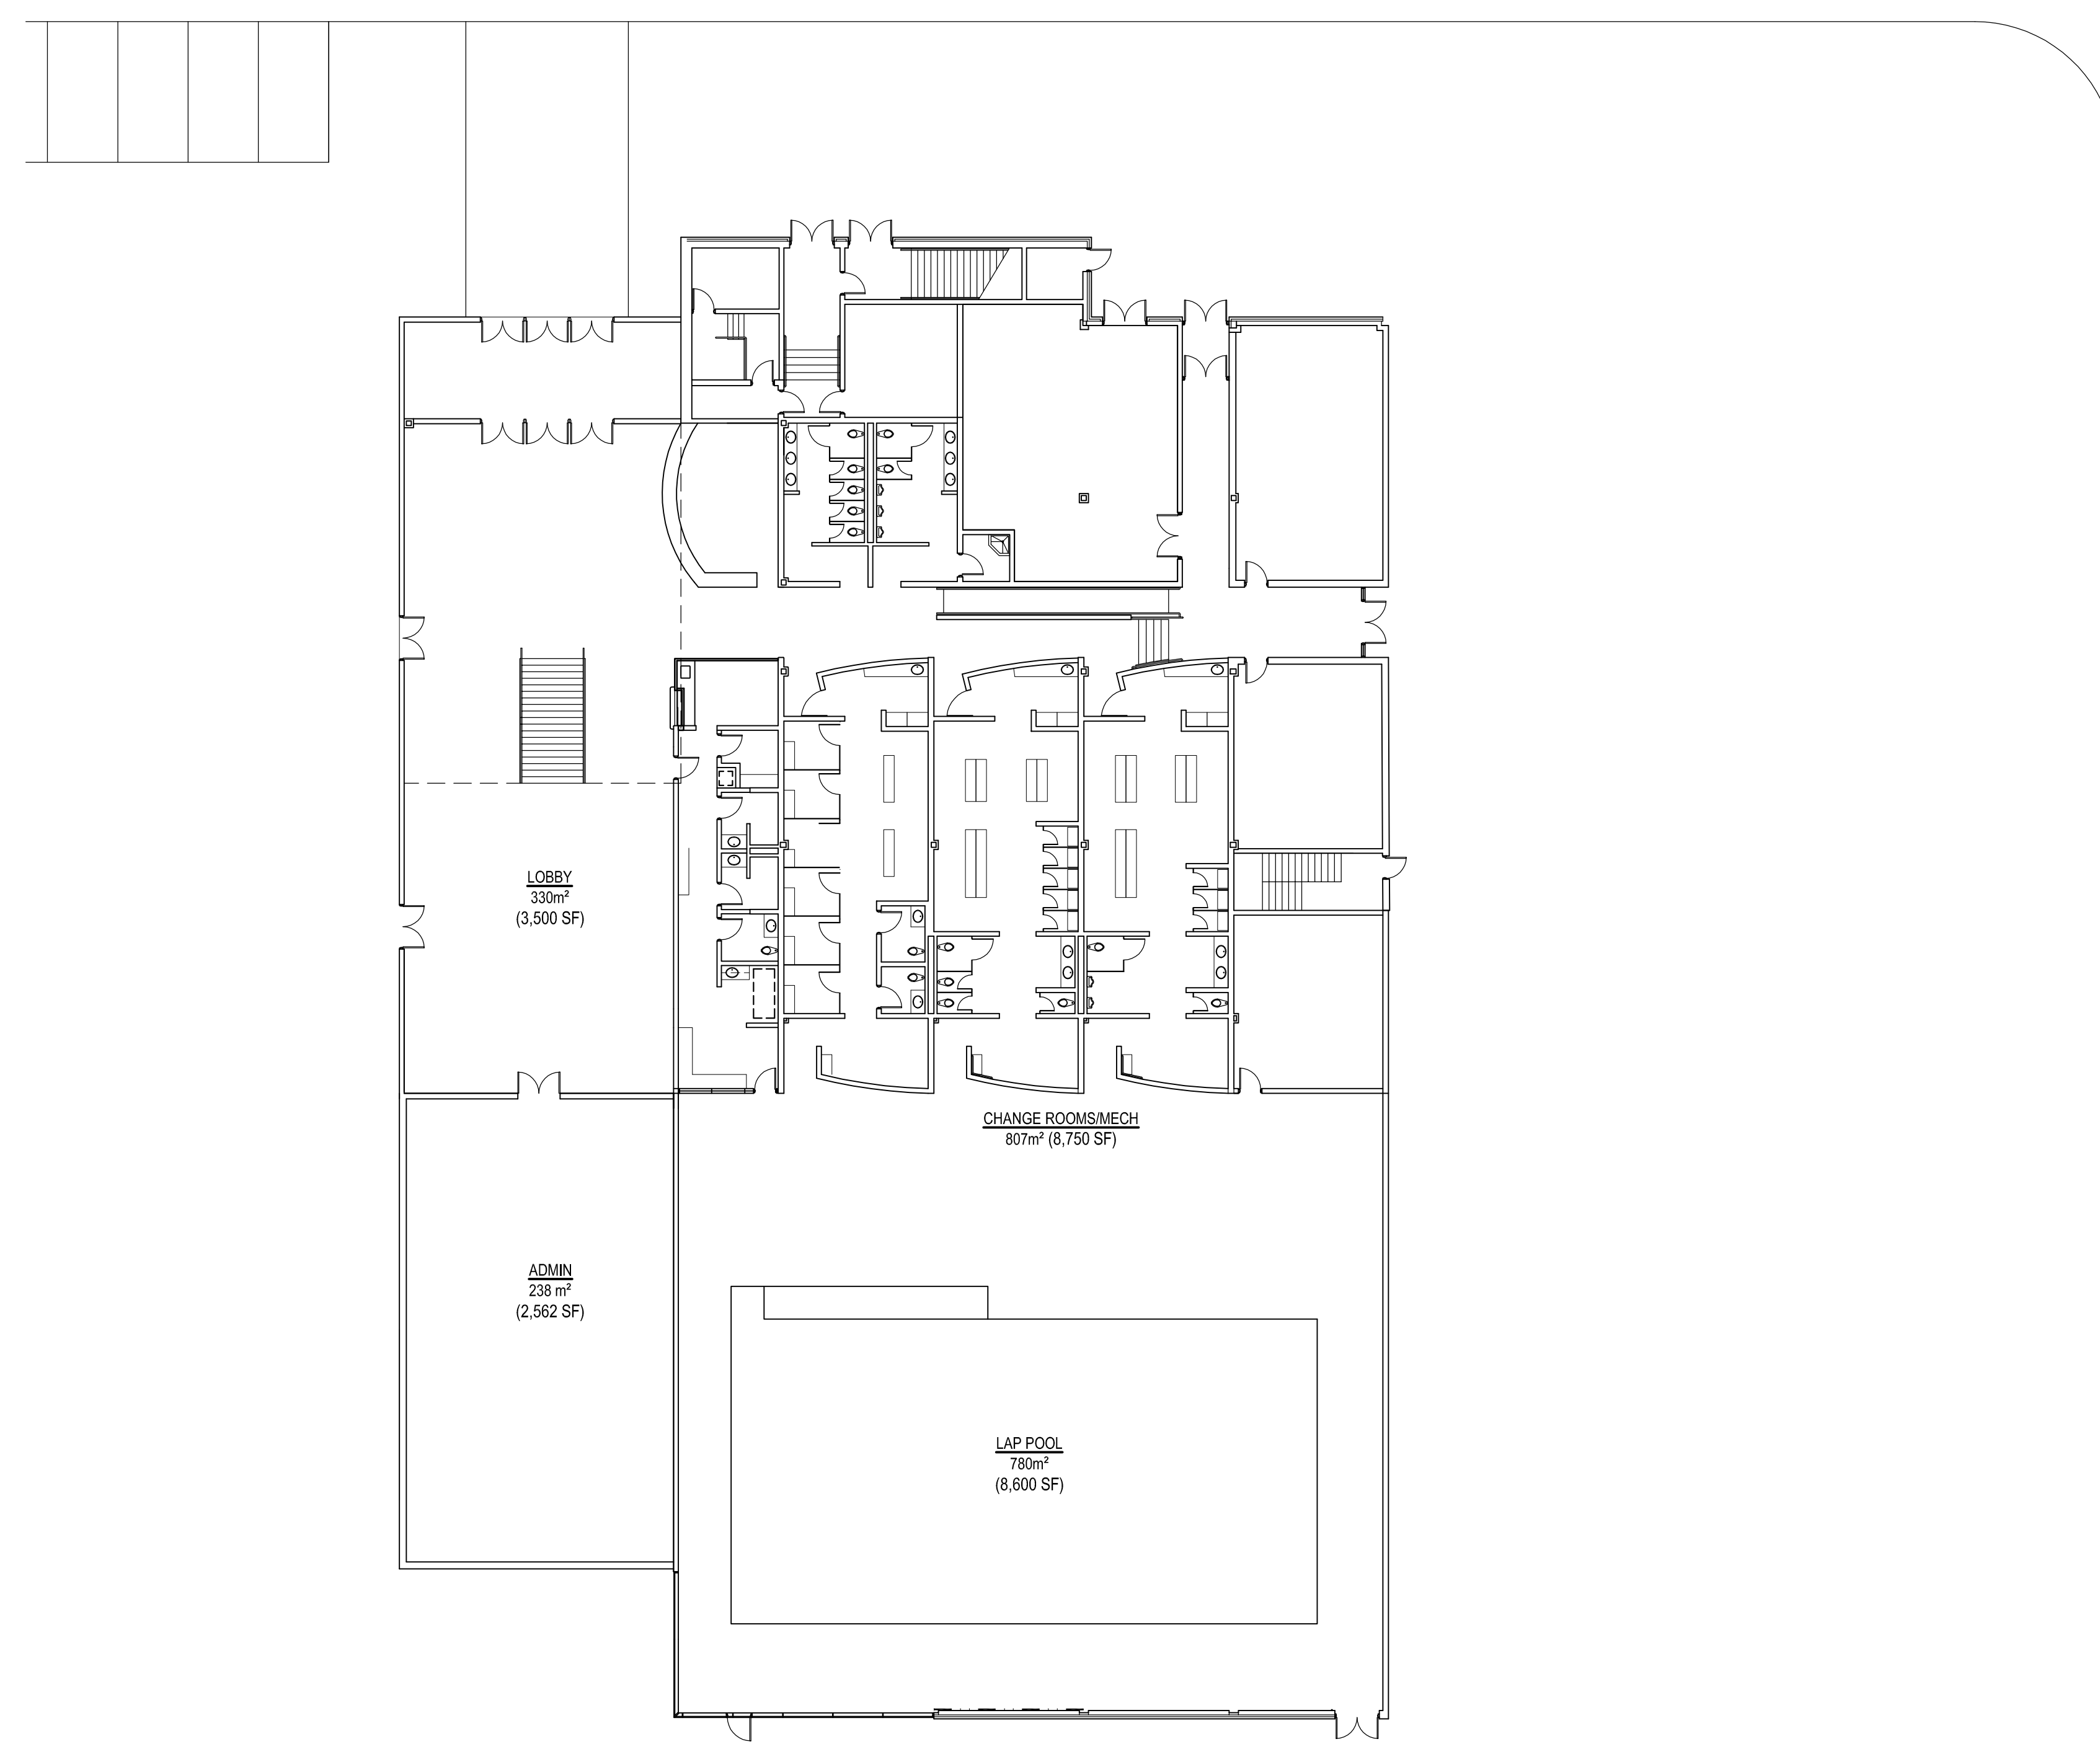

OPTION 2 - COMMUNITY CENTRE
 BUILDING AREA (GROUND): 2,510 m²

DICKINSON + HICKS
 ARCHITECTS INC.

45 MILL STREET ORANGEVILLE ONT. L9W 2M4
 TEL: (519) 941 - 0912 FAX: (519) 941 - 9142

CONSULTANT

PROJECT
GRAND VALLEY COMMUNITY CENTRE
 GRAND VALLEY ONTARIO

SHEET TITLE
MAIN FLOOR PLAN CONCEPT 2b

DATE	REVISION	DATE	REVISION
JUNE 28 2016	CONCEPT 1 REVIEW		

PROJ. NO.	15-171
DATE	JUNE 2016
DRAWN BY	JLM
CHECKED	MAH
SCALE	1:200
DATE PLOTTED	10/18/2016
DRAWING NO.	P1