


FOOT PRINT  
(FOUNDATION)

(NOT TO SCALE)

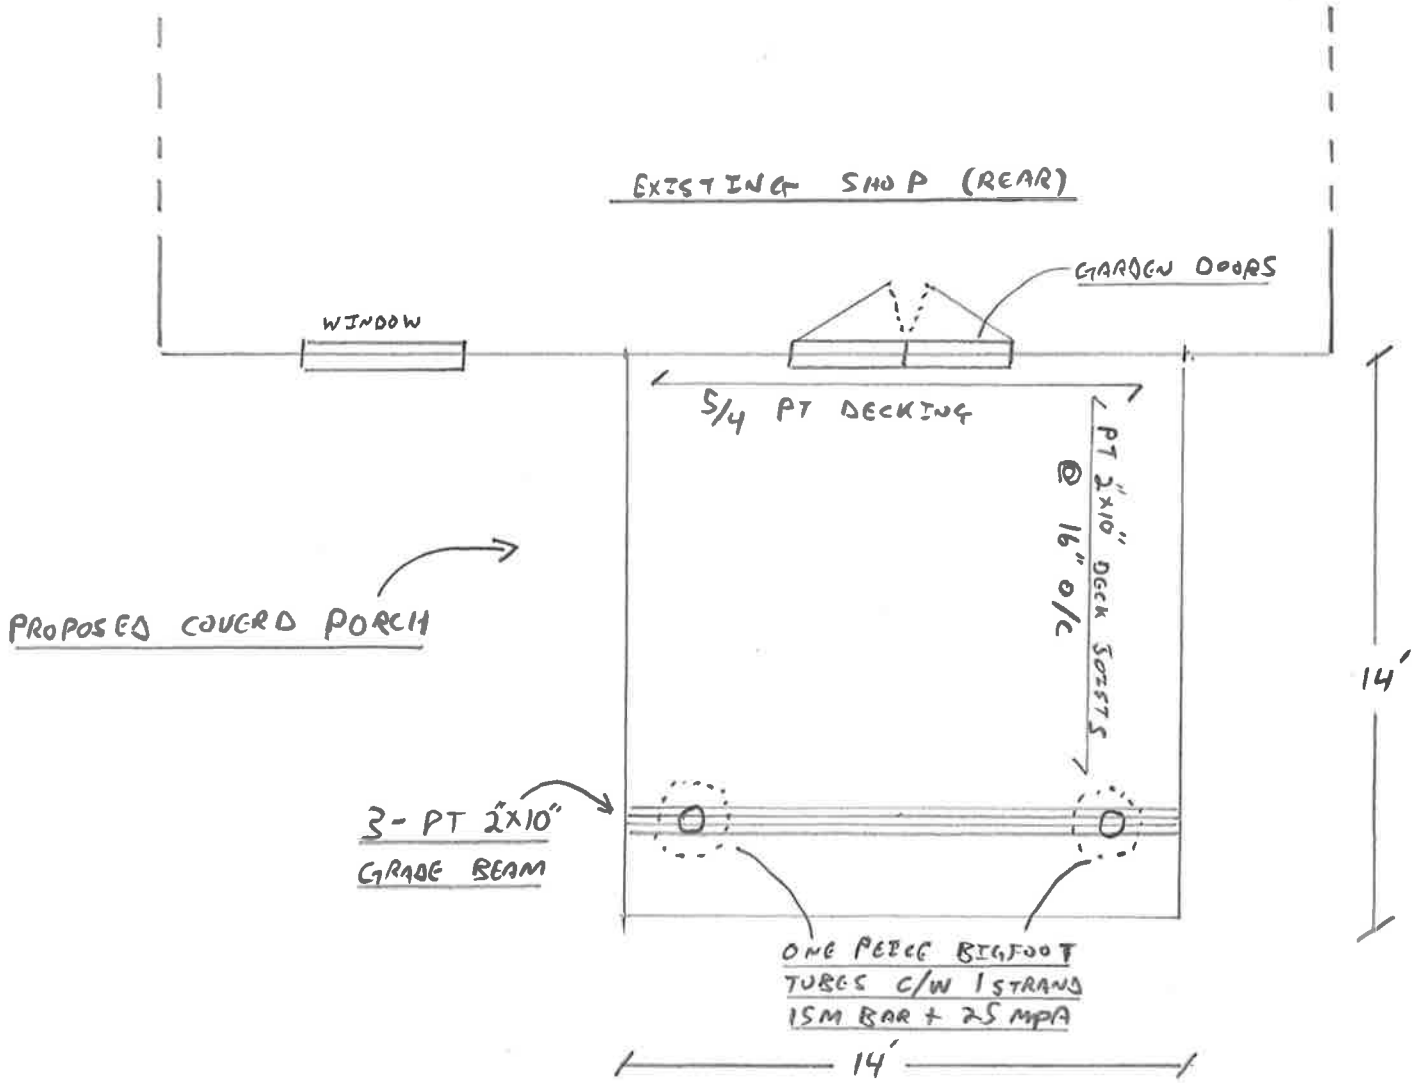

1/3


Connor Construction Group™

Phone: 519-938-1750  
Email: connorcgroup@gmail.com

50

FRAMING PLAN  
(ROOF)

(NOT TO SCALE)

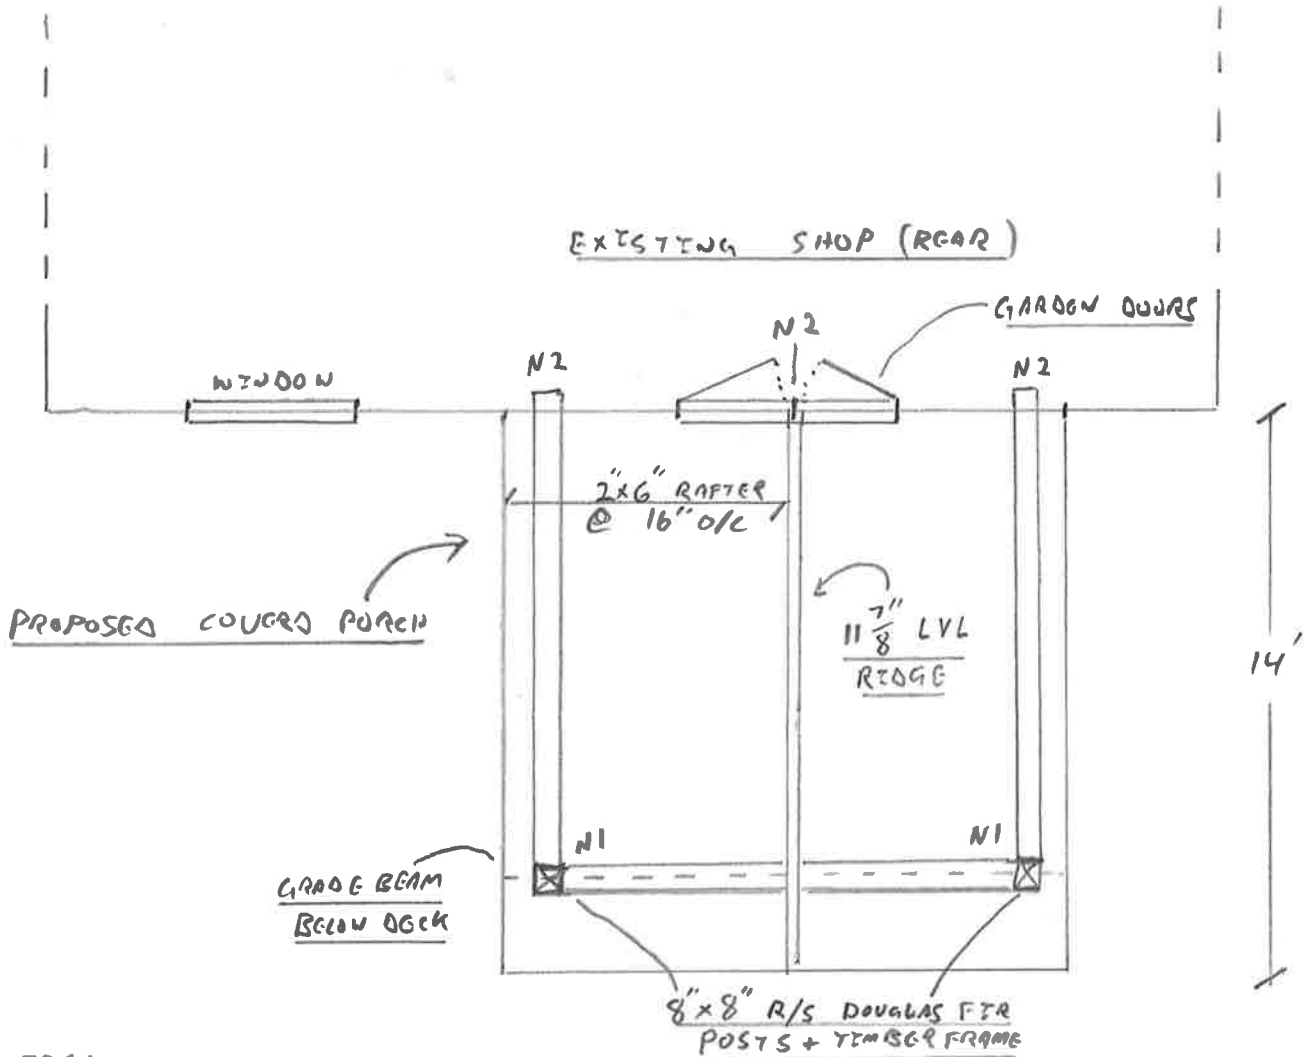

\* NOTES:

N1 - PERIMETER BEAM(S) TO BE FIXED TO POSTS WITH MORTICE + TENON JOINT AND SECURED WITH STRUCTURAL TIMBER SCREWS.


N2 - TIMBER(S) + LVL TO PENETRATE EXISTING STRUCTURE AND BE POINT LOGGED TO FOUNDATION WALL.

REAR ELEVATION

(NOT TO SCALE)



PROPOSED LOGGIA  
(COVERED PORCH)

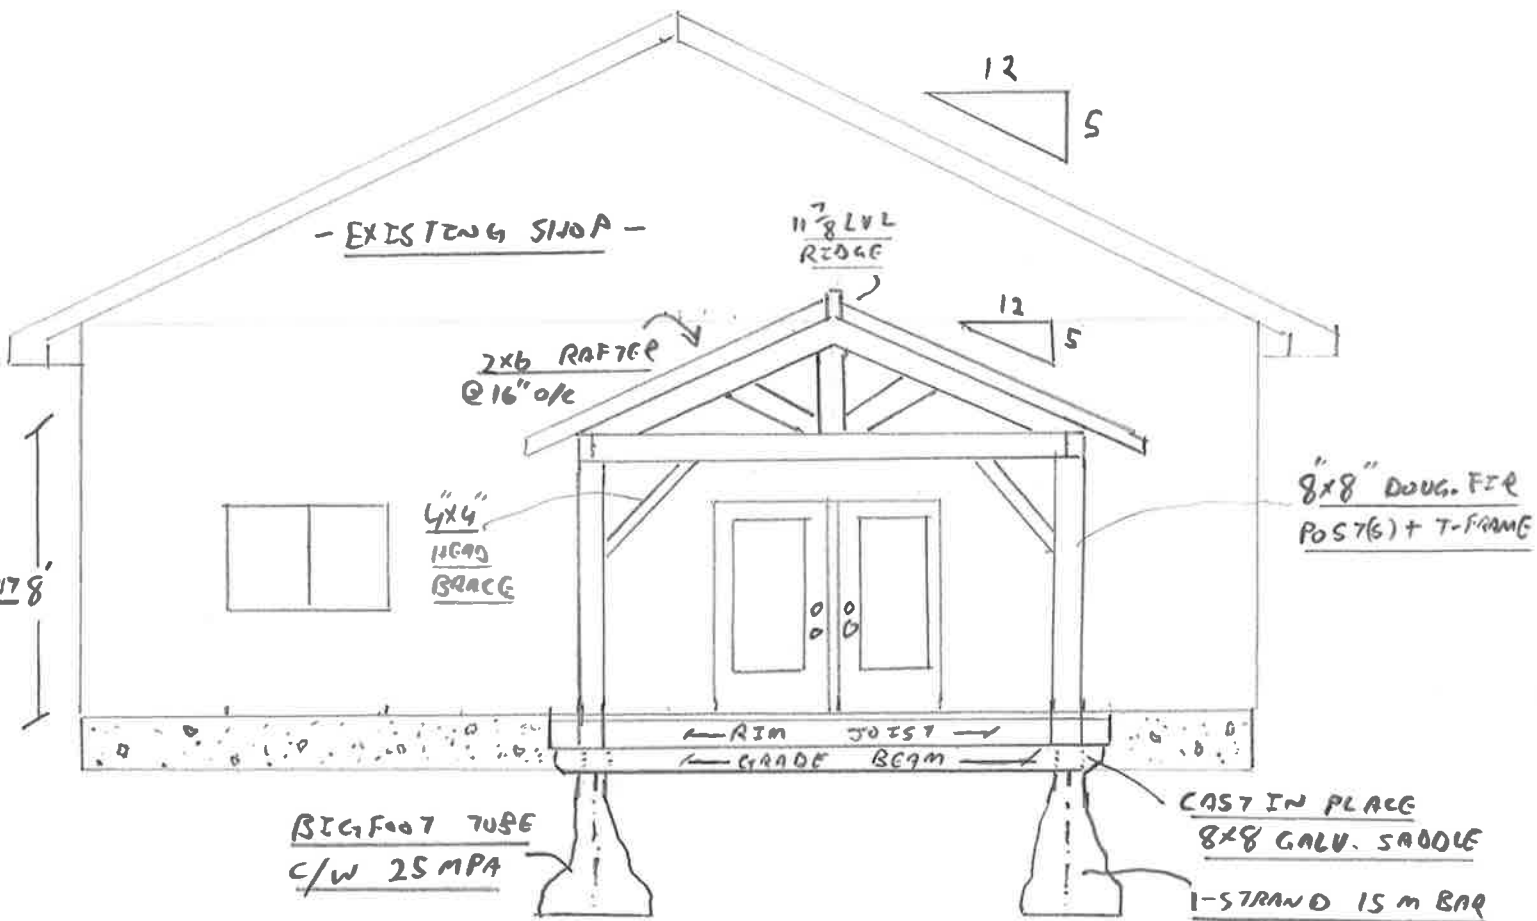

#NOTE: ALL TIMBER JOINTS  
TO BE SECURED  
WITH STRUCTURAL  
TIMBER SCREWS

Connor Construction Group™

Phone: 519-938-1750  
Email: connorcgroupp@gmail.com